


DATE	SUBMISSION
6/21/23	PERMIT SET
DATE	REVISIONS

STUDIO Z DESIGN CONCEPTS, LLC  
 8120 WOODMONT AVENUE SUITE 350  
 BETHESDA, MARYLAND 20814  
 PHONE: 301-951-4391 FAX: 301-951-1913

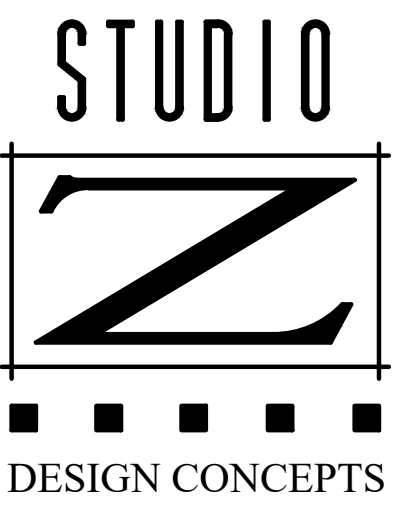


PRIVATE RESIDENCE  
 5305 MCKINLEY STREET  
 BETHESDA, MD 20814

Professional Certification  
 I hereby certify that these documents were prepared or approved by me, and that I am a duly licensed architect under the laws of the State of Maryland  
 License Number: 12274  
 Exp. Date: 10/20/2023



A101

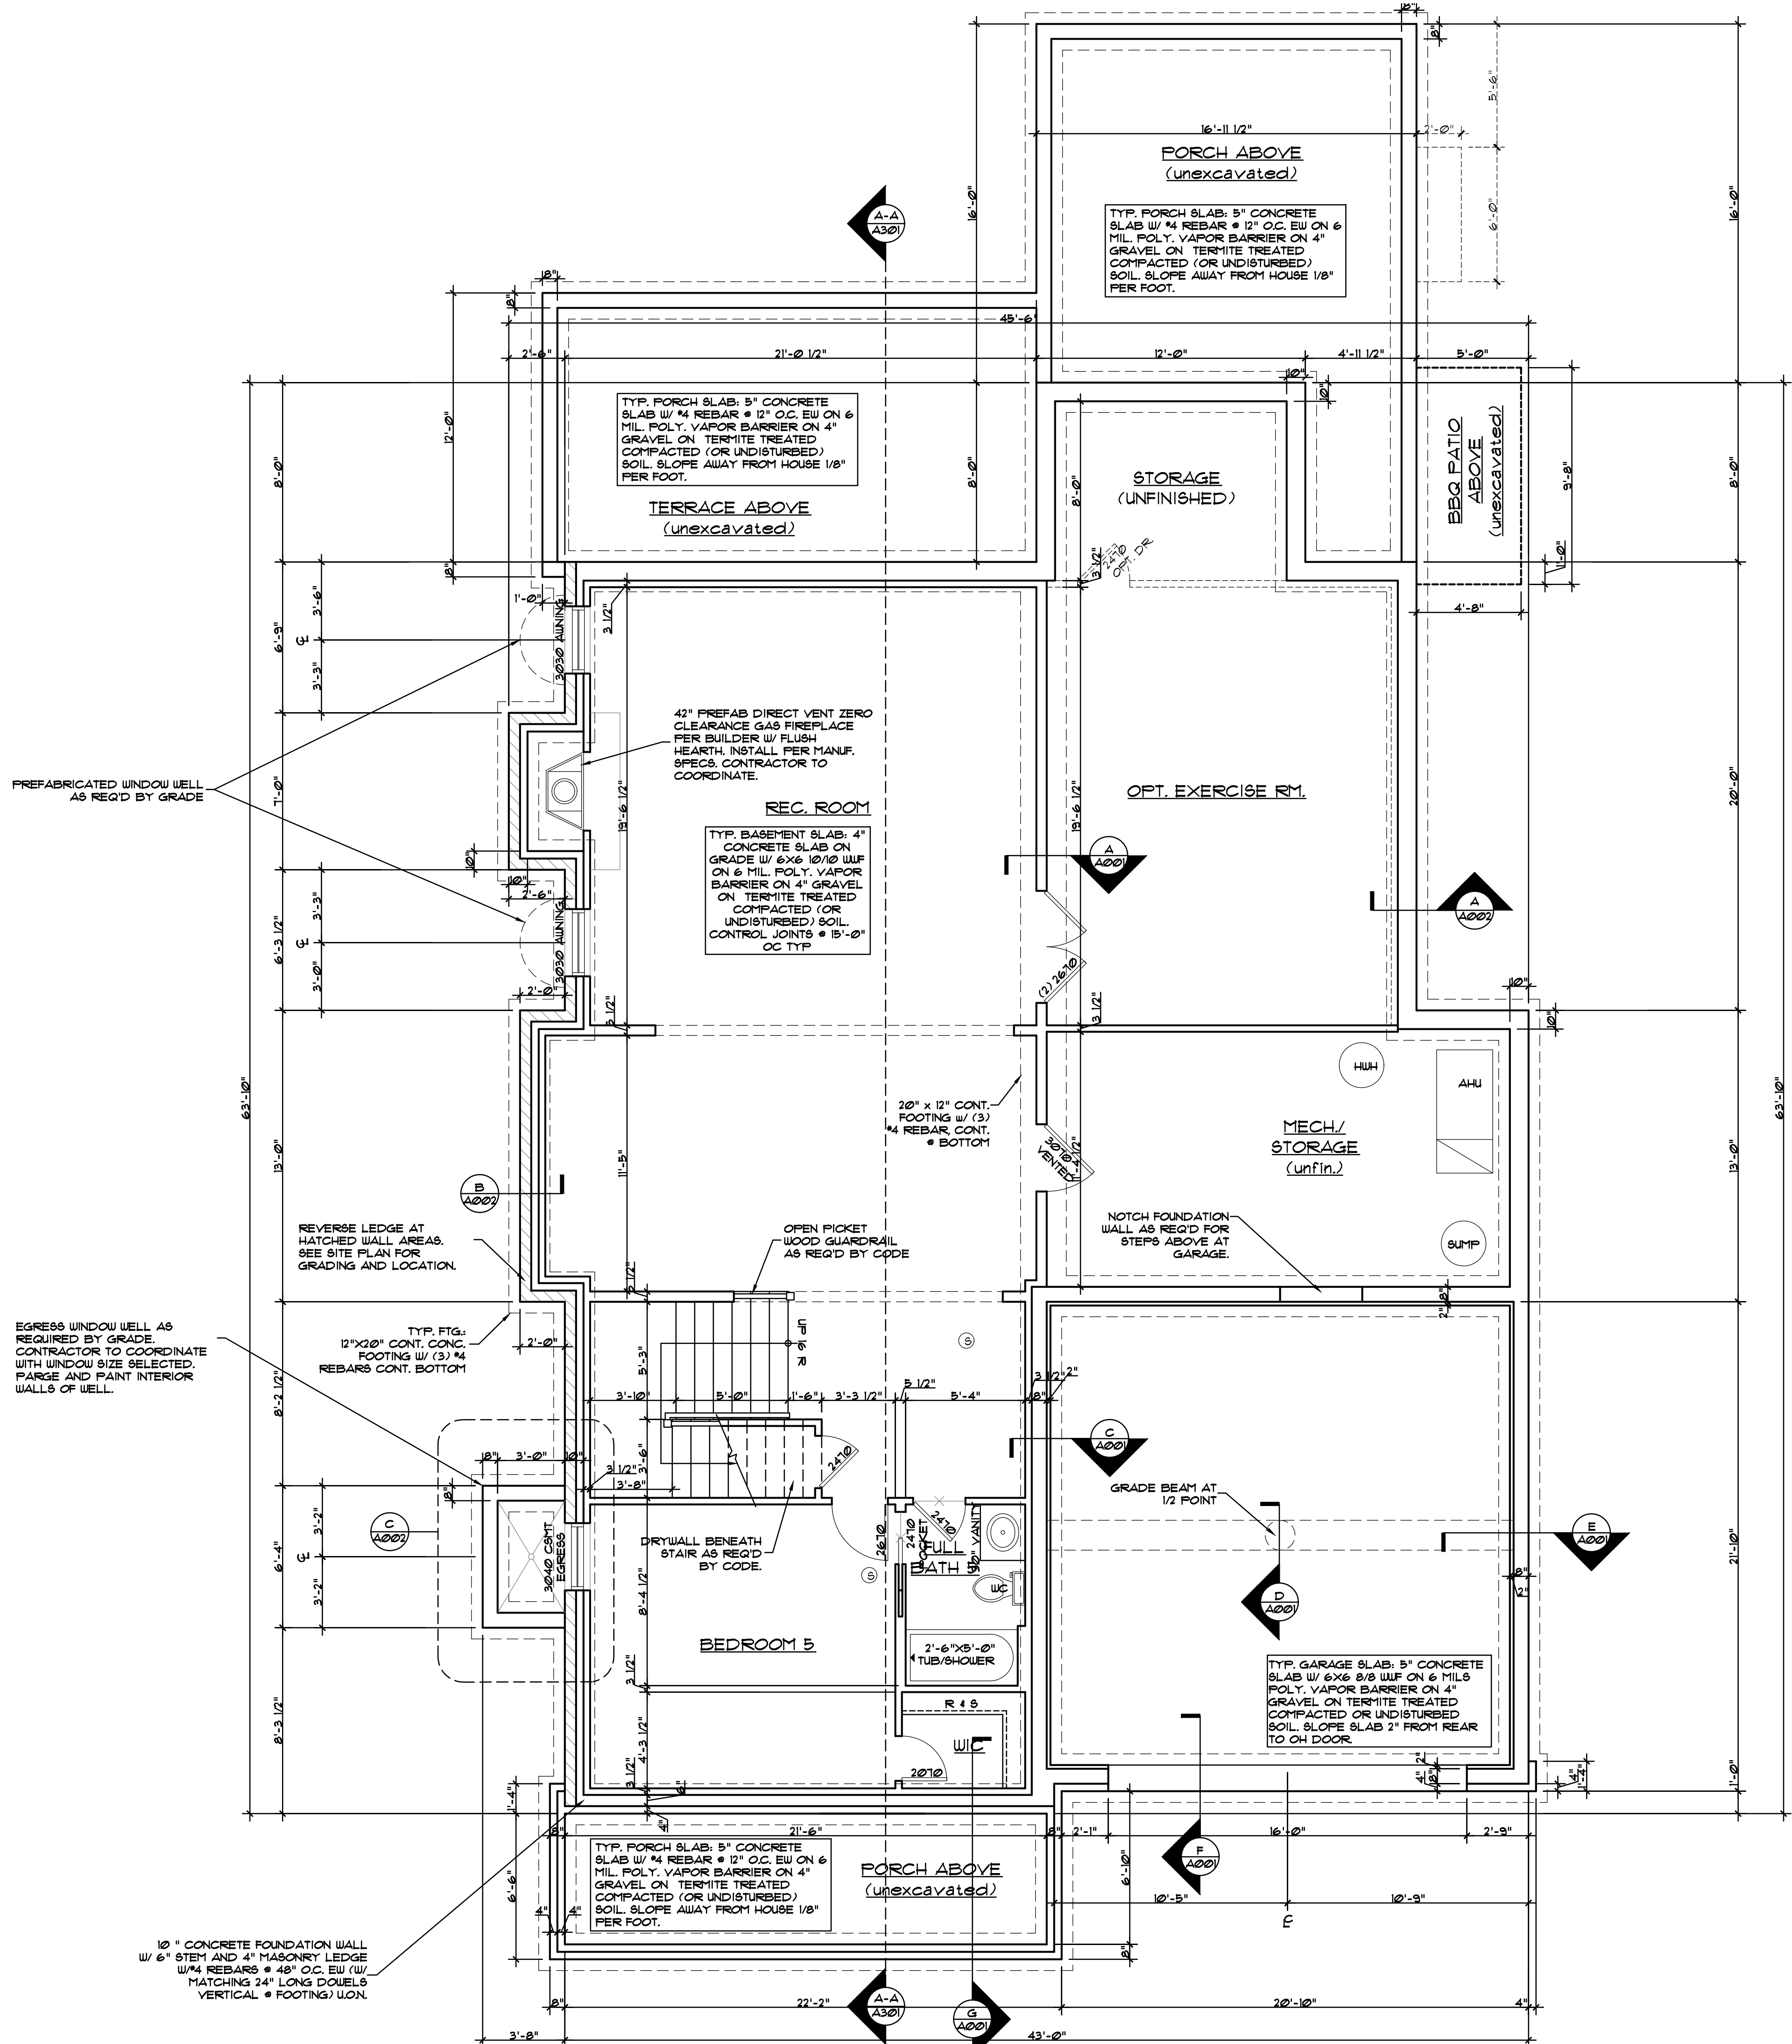

NOTE: ALIGN TOPS OF WINDOWS, BULKHEADS AND CASED OPENINGS TO R.O. OF INTERIOR DOORS, U.O.N.

LOWER LEVEL FLOOR PLAN  
 SCALE = 1/4" = 1'-0"  
 935 FIN. SF (+350 SF OPT. EXERCISE ROOM)

- SOUND BATTS, R-13/15 MIN. AT ALL BATHROOM, LAUNDRY ROOM, AT MECHANICAL CHASES AND SECOND FLOOR DECK BELOW ALL BATHROOMS AND LAUNDRY ROOMS.
- FLOOR MATERIAL BREAK
- REVERSE LEDGE