


DATE	SUBMISSION
8/30/2021	REVIEW
9/28/2021	HOLD SET
11/29/2021	PERMIT SET
DATE	REVISION

STUDIO Z DESIGN CONCEPTS, LLC
 8120 WOODMONT AVENUE SUITE 950
 BETHESDA, MARYLAND 20814
 PHONE: 301-951-4391 FAX: 301-951-1913

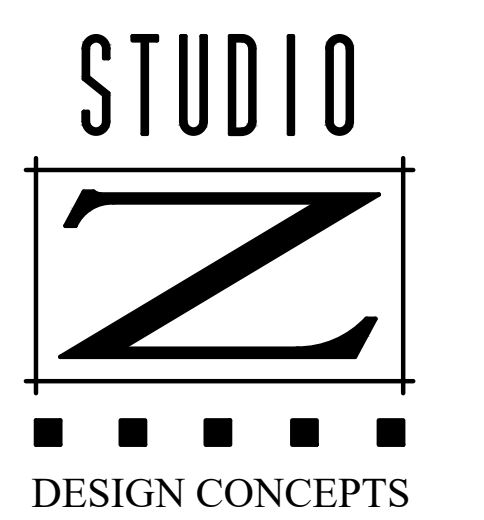


PRIVATE RESIDENCE
 9829 LOGAN DRIVE
 FOTOMAC, MARYLAND 20854

Professional Certification
 I hereby certify that these documents were prepared or approved by me, and that I am a duly licensed architect under the laws of the State of Maryland License Number: 15150 Exp. Date: 8/23/2023



A101

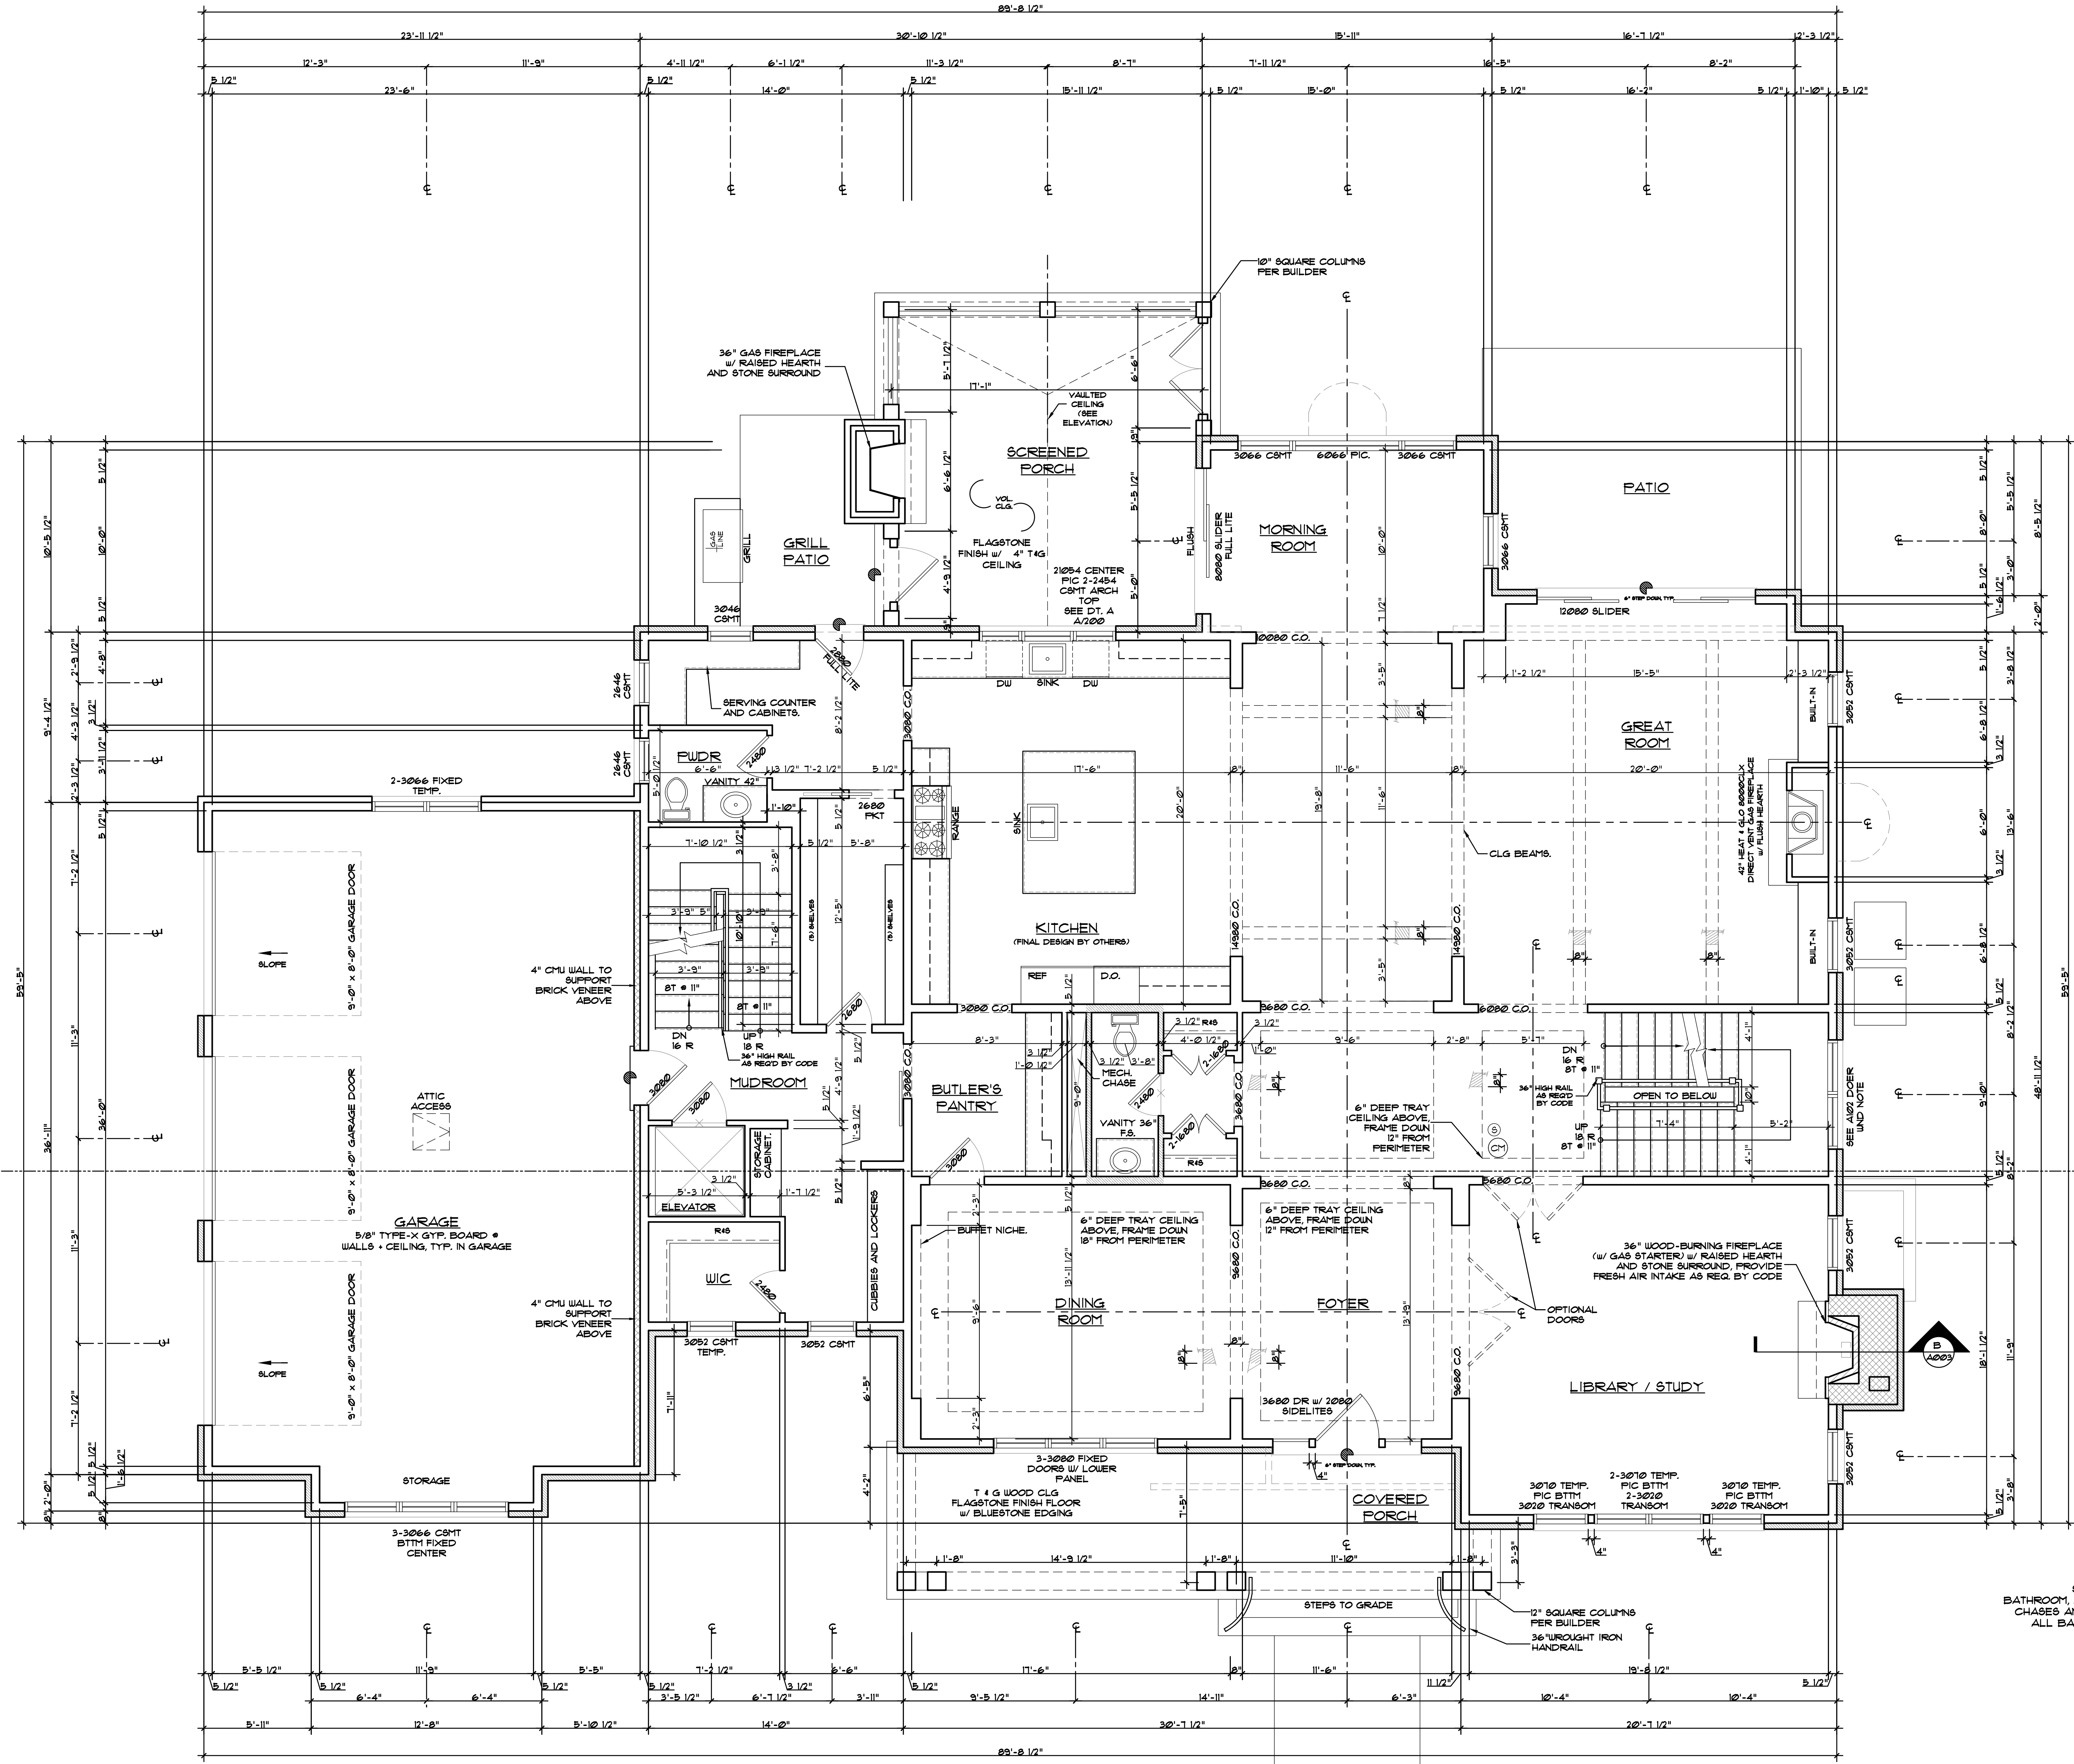

NOTE: ALIGN TOPS OF WINDOWS, BULKHEADS AND CASED OPENINGS TO R.O. OF INTERIOR DOORS, U.O.N.

FIRST FLOOR PLAN
 SCALE = 1/4" = 1'-0"
 3,135 SF

SOUND BATTS R-13/16 MIN. AT ALL BATHROOM, LAUNDRY ROOM, AT MECHANICAL CHASES AND SECOND FLOOR DECK BELOW ALL BATHROOMS AND LAUNDRY ROOMS.
 FLOOR MATERIAL BREAK

ARCHITECT: STUDIO Z DESIGN CONCEPTS, LLC. ALL OTHER PROPERTY RIGHTS IN THESE PLANS AND DRAWINGS ARE NOT TO BE REPRODUCED, CHANGED OR COPIED IN ANY FORM OR MANNER WITHOUT THE EXPRESS WRITTEN PERMISSION OF STUDIO Z DESIGN CONCEPTS, LLC. USE IS LIMITED TO THE PROJECT AND SITE SPECIFICALLY IDENTIFIED HEREIN. PERMISSION AND COMMENT.