

DATE	SUBMISSION
2/3/2021	REVIEW
3/28/2021	HOLD SET
11/29/2021	PERMIT SET
DATE	REVISION

STUDIO Z DESIGN CONCEPTS, LLC
 8120 WOODMONT AVENUE SUITE 950
 BETHESDA, MARYLAND 20814
 PHONE: 301-951-4391 FAX: 301-951-1913




PRIVATE RESIDENCE
 9509 LOGAN DRIVE
 POTOMAC, MARYLAND 20854

Professional Certification
 I hereby certify that these documents were prepared or approved by me, and that I am a duly licensed architect under the laws of the State of Maryland. License Number: B150 Exp. Date: 2/23/2023



A100

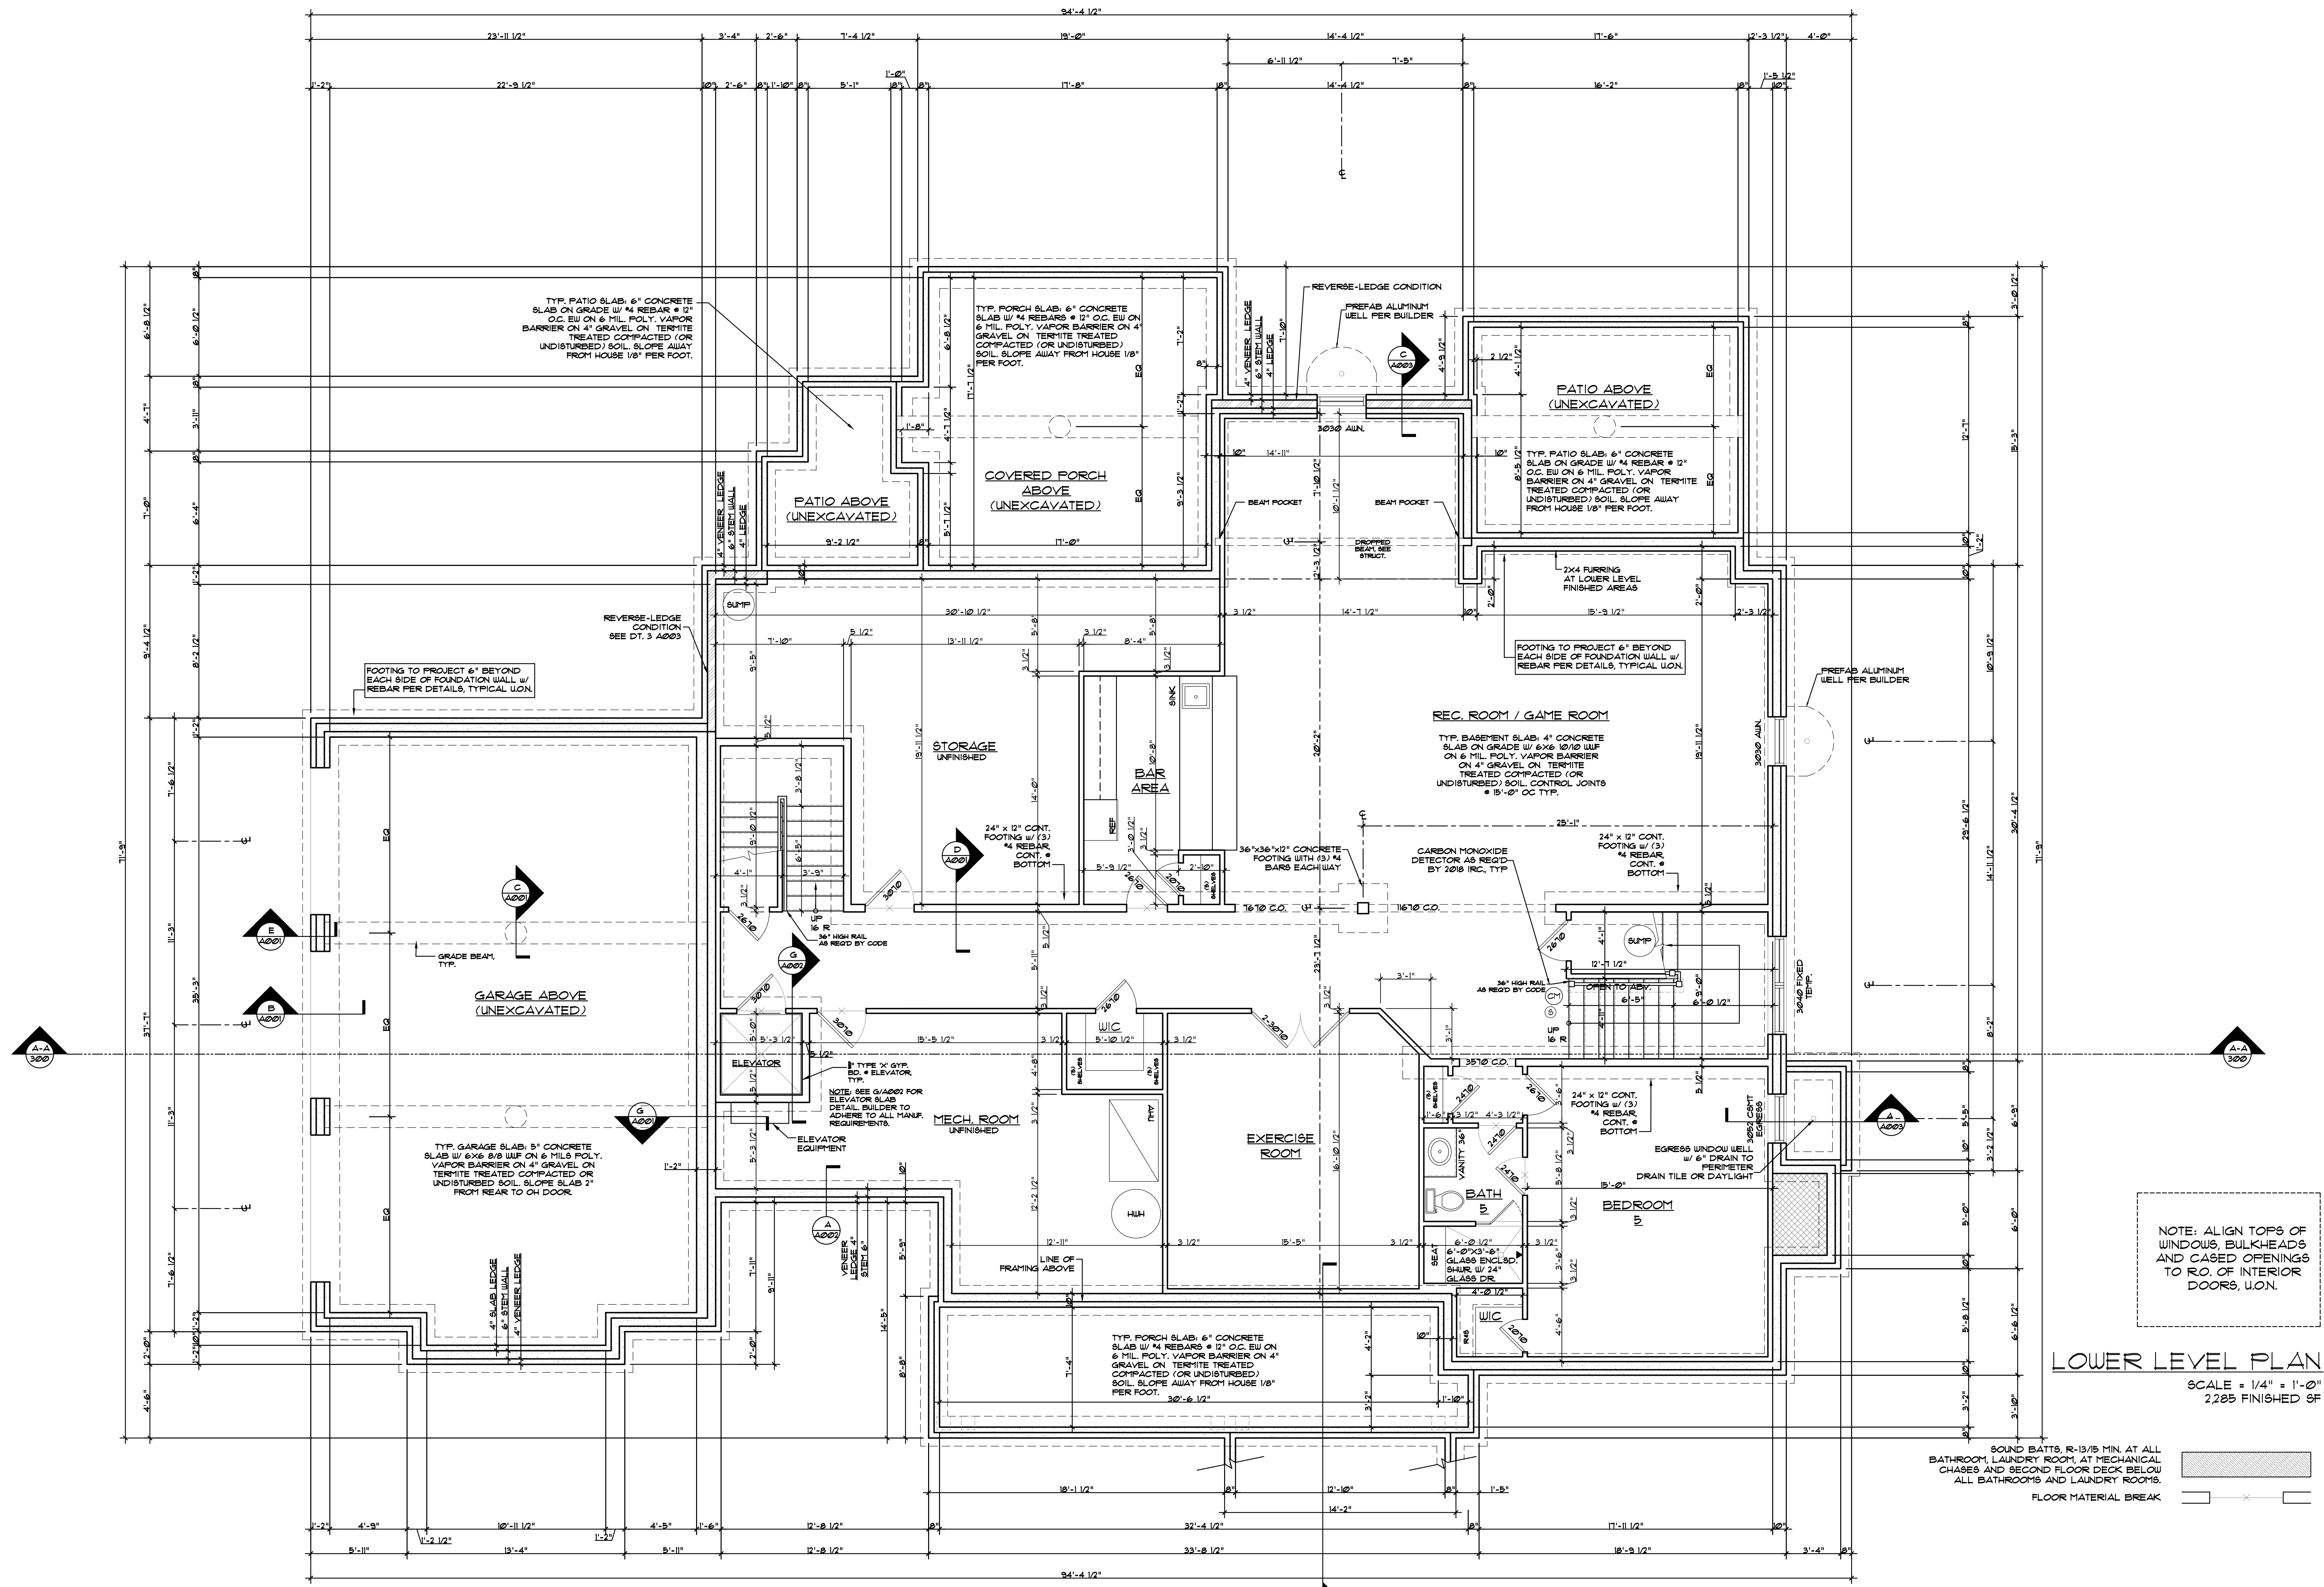

BOUND BATT'S, R-13/15 MIN. AT ALL BATHROOM, LAUNDRY ROOM, AT MECHANICAL CHASES AND SECOND FLOOR DECK BELOW ALL BATHROOMS AND LAUNDRY ROOMS.

FLOOR MATERIAL BREAK